



New double yellow lines for safety due to lack of footway and carriageway width opposite junction



Priority over oncoming vehicles



Give way to oncoming vehicles

20
ZONE

SAFER SCHOOL STREETS FOR FROME











PEDESTRIAN and CYCLE ZONE





Mon - Fri
8.30 - 9.00 am
3.15 - 3.45 pm

Except buses.
and permit holders

Oakfield Road from Egford Hill

Key	
	Existing yellow lines to be repainted
	New double yellows
	Proposed imprinted surface (red)
	Proposed imprinted surface (light grey)
	Proposed road markings
	Proposed raised table
	Proposed road pattern (design TBC)
	Proposed buff coloured tactile paving
	Proposed street tree
	Proposed planter

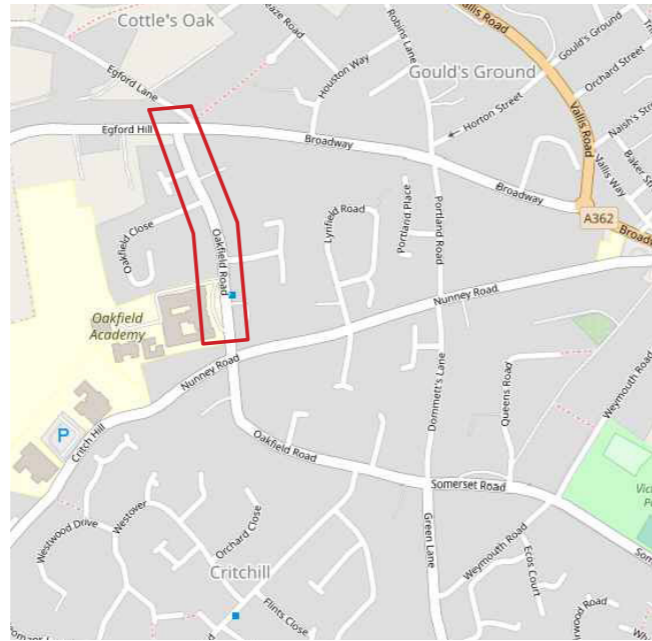



JOIN THE MOVEMENT

2 Cathedral Square, College Green, Bristol BS1 5DD
Tel: 0117 926 8893 www.sustrans.org.uk

Project:

Frome School Streets

Title:


Layout Plan

1 of 7

Drawn:	Check:	Appr:	Date:	Scale at A1:
MC	HS	FM	29/11/2022	1:250


Status: **FOR INFORMATION**


Drawing No: 13641-ES-DR-11	Revision: 1
-------------------------------	----------------

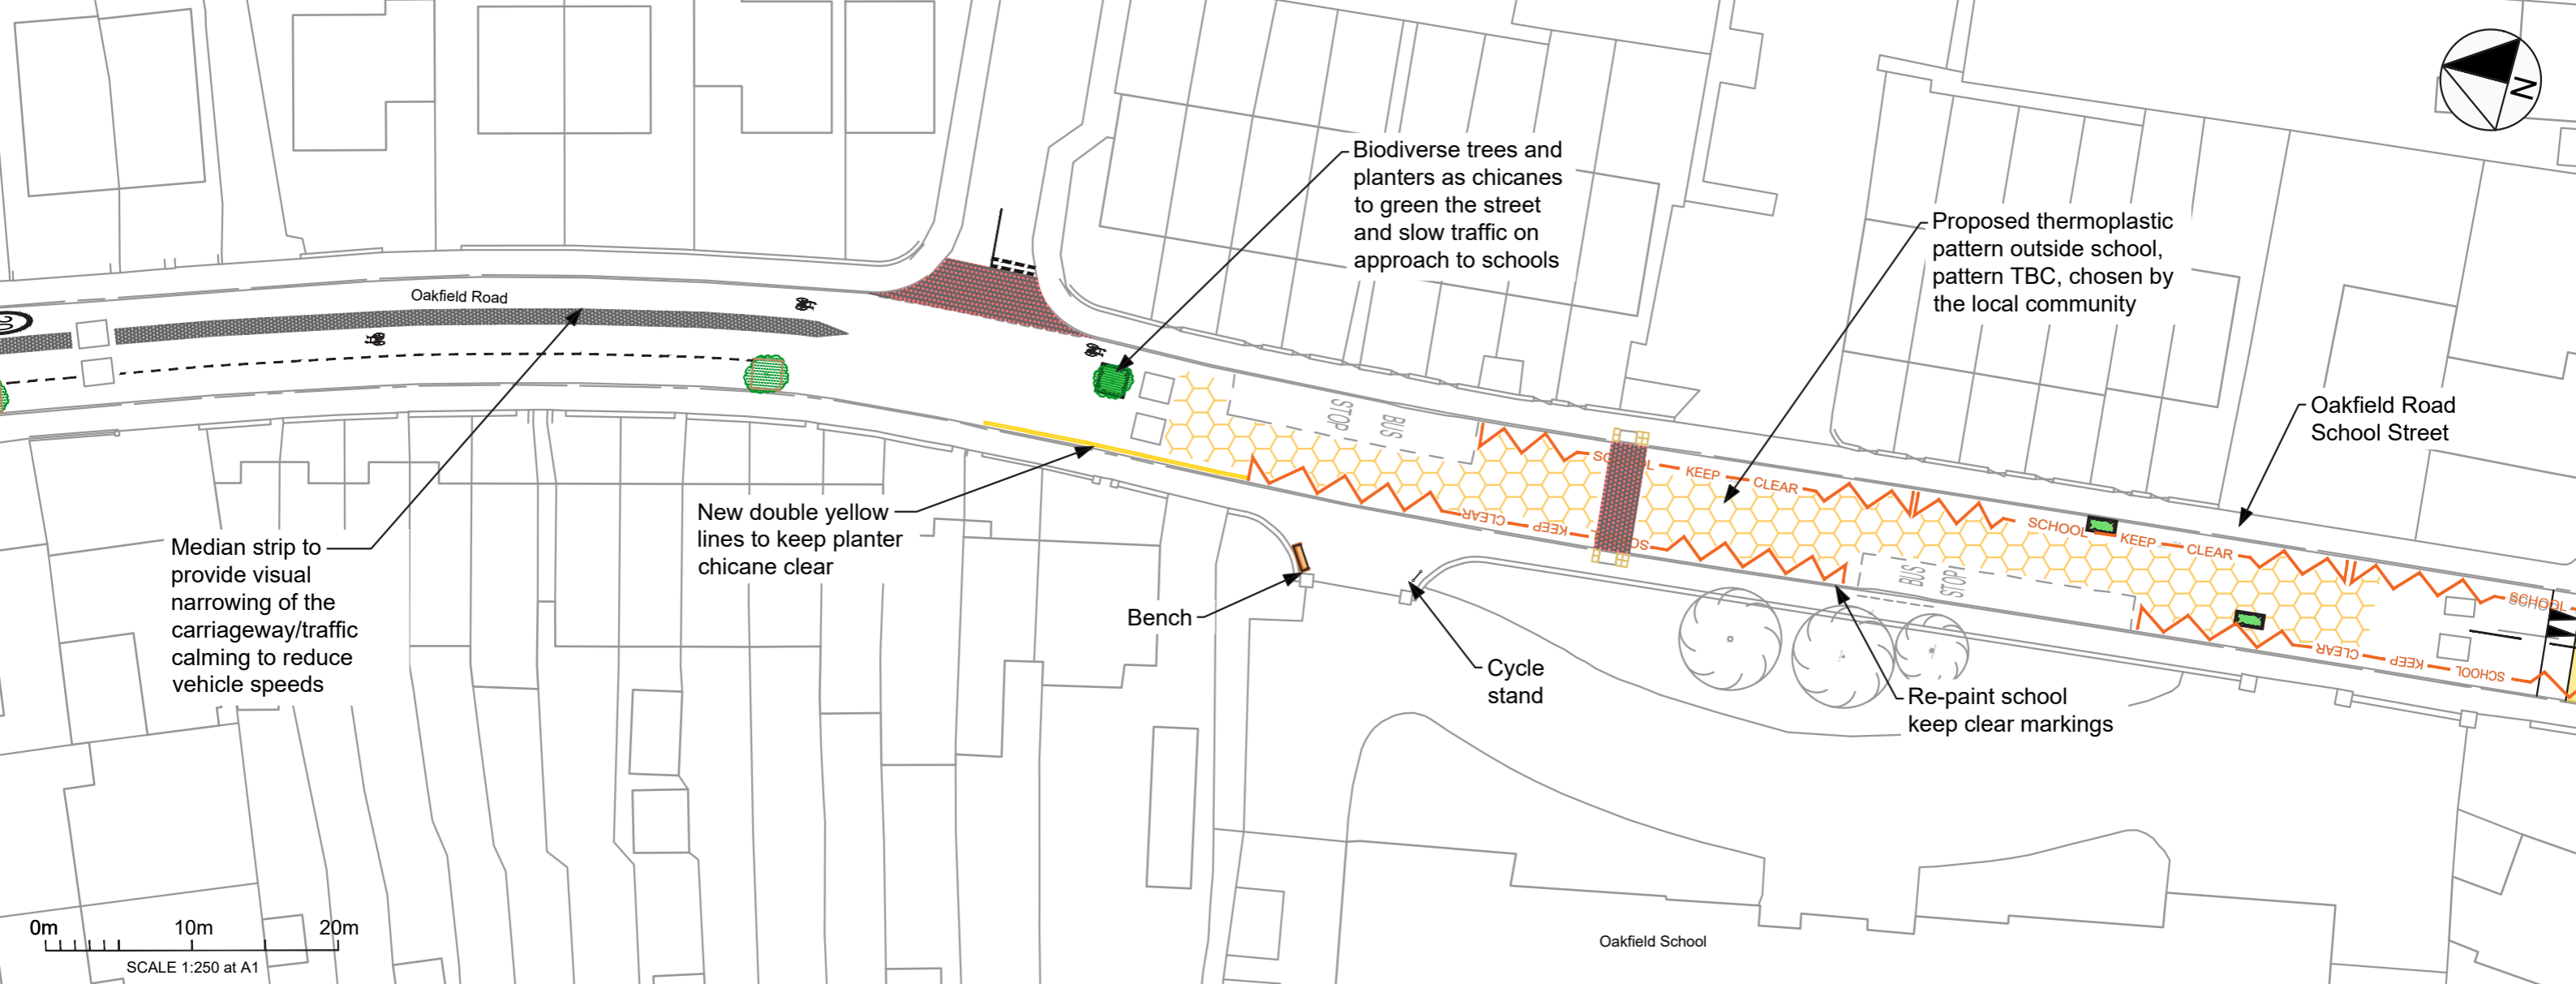

Oakfield Road Oakfield School Street

Key	
	Existing yellow lines to be repainted
	New double yellows
	Proposed imprinted surface (red)
	Proposed imprinted surface (light grey)
	Proposed road markings
	Proposed raised table
	Proposed road pattern (design TBC)
	Proposed buff coloured tactile paving
	Proposed street tree
	Proposed planter

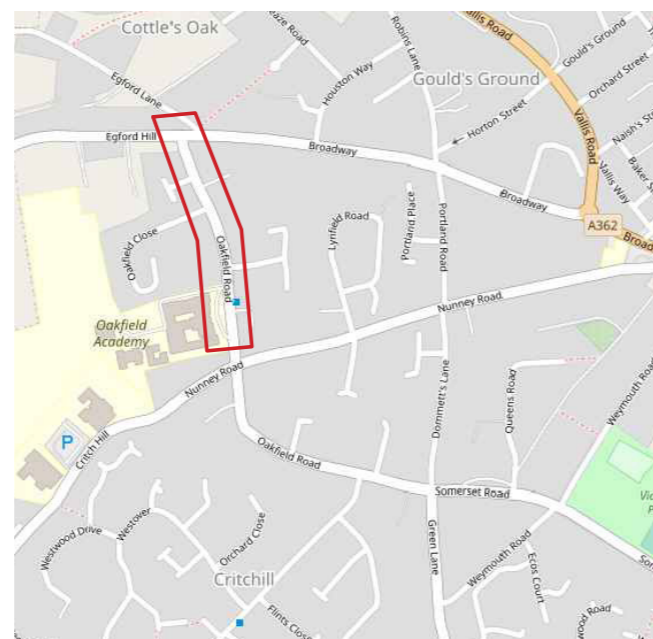



JOIN THE MOVEMENT

2 Cathedral Square, College Green, Bristol BS1 5DD
Tel: 0117 926 8893 www.sustrans.org.uk


Project:
Frome School Streets

Title:
**Layout Plan
1 of 7**

Drawn: MC	Check: HS	Appr: FM	Date: 29/11/2022	Scale at A1: 1:250
-----------	-----------	----------	------------------	--------------------


Status: **FOR INFORMATION**

Drawing No: 13641-ES-DR-11	Revision: 1
-------------------------------	----------------

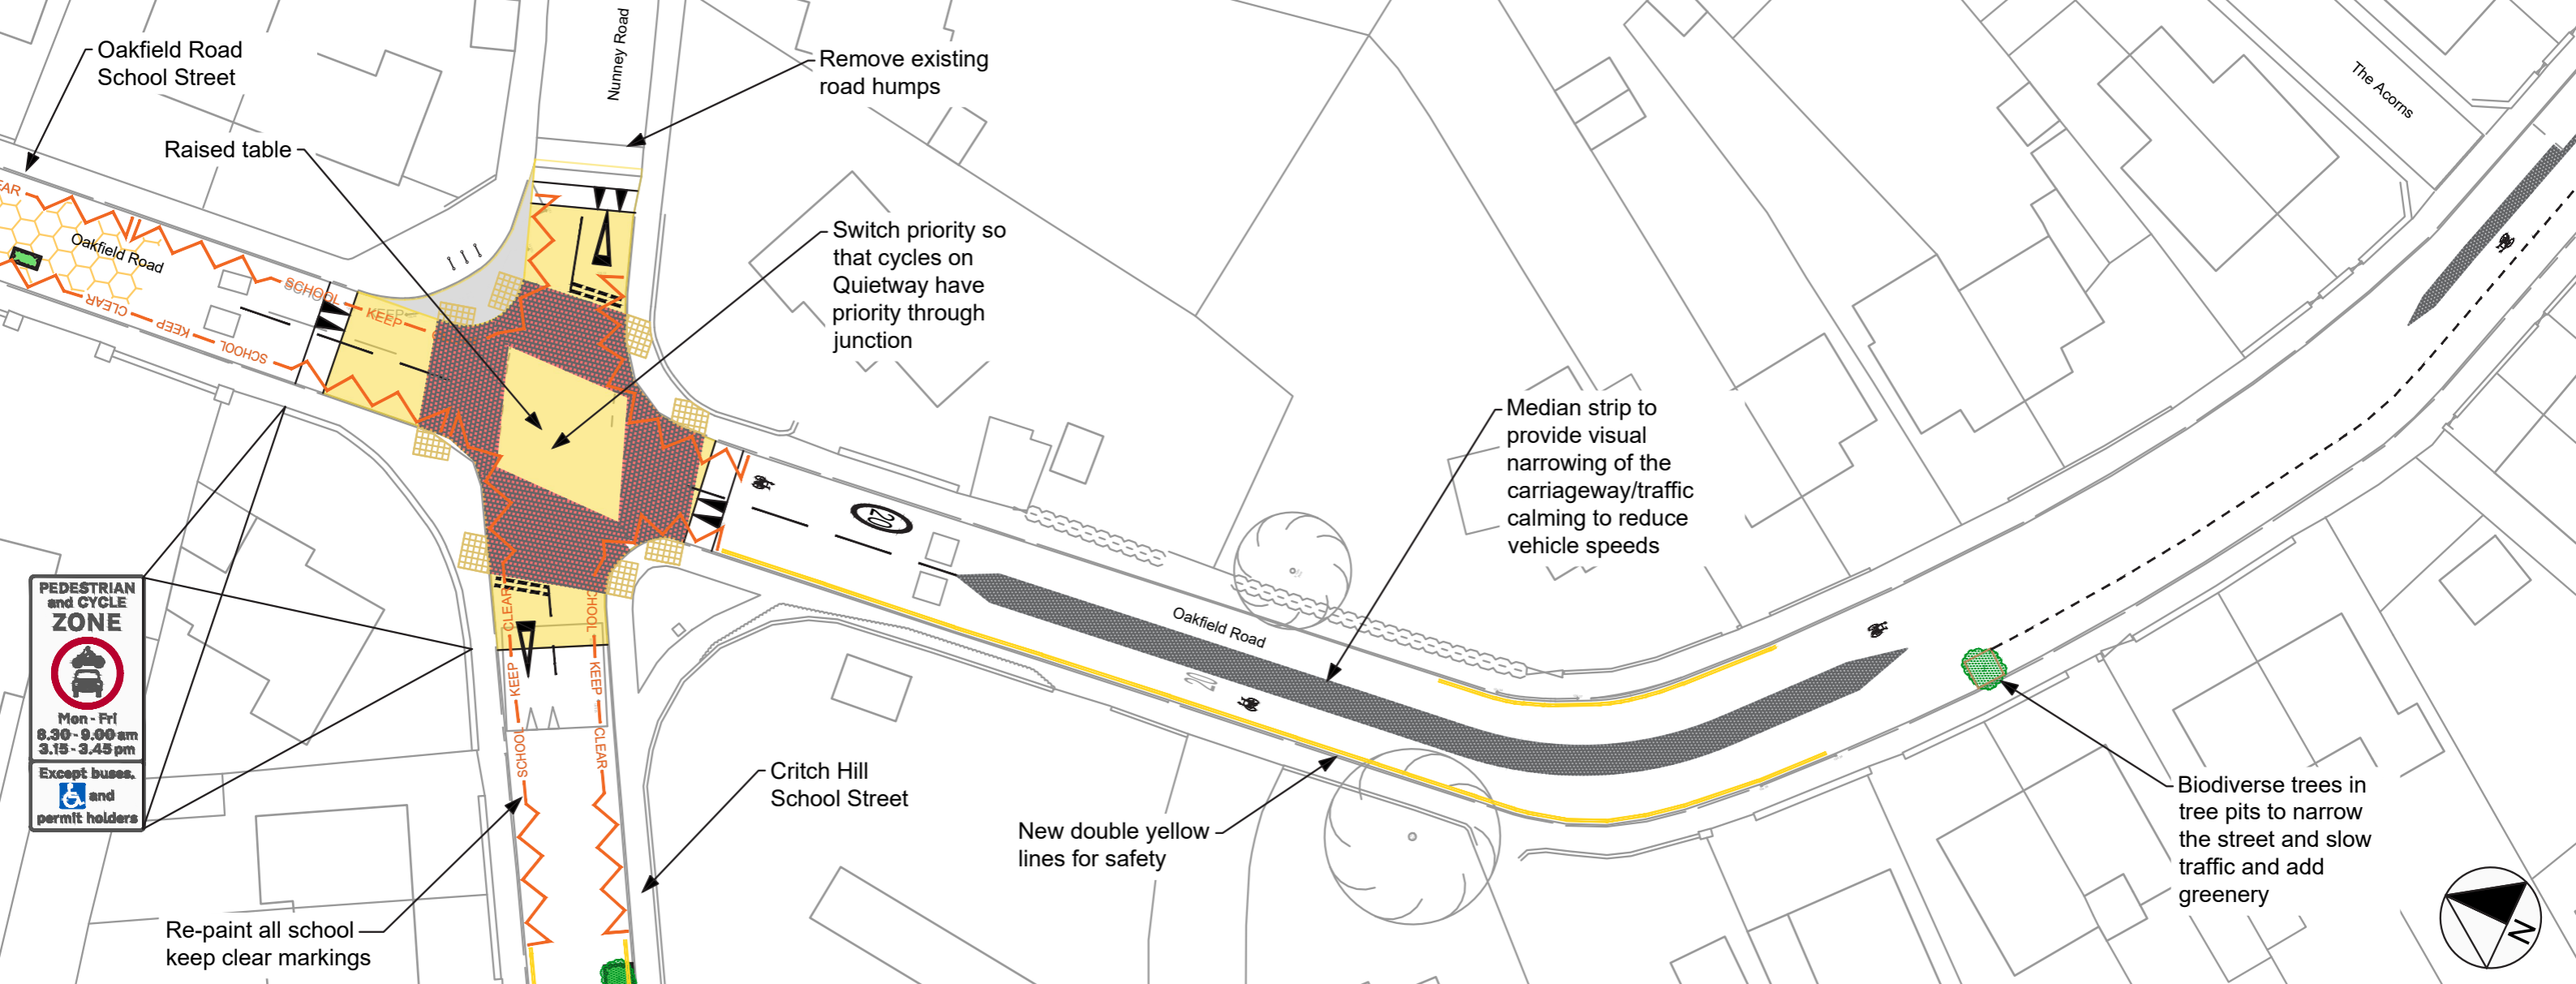

Oakfield Road Nunney Road junction

Key	
	Existing yellow lines to be repainted
	New double yellows
	Proposed imprinted surface (red)
	Proposed imprinted surface (light grey)
	Proposed road markings
	Proposed raised table
	Proposed road pattern (design TBC)
	Proposed buff coloured tactile paving
	Proposed street tree
	Proposed planter

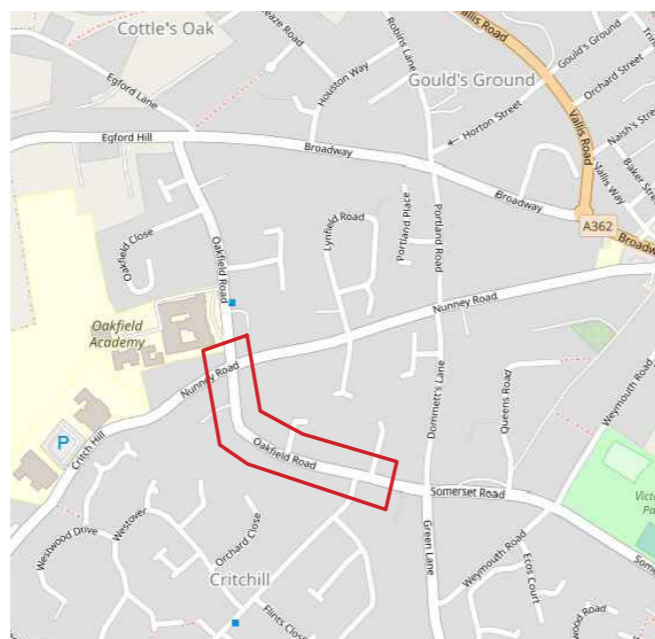

sustrans

JOIN THE MOVEMENT

2 Cathedral Square, College Green, Bristol BS1 5DD
Tel: 0117 926 8893 www.sustrans.org.uk


Project:
Frome School Streets

Title:
**Layout Plan
2 of 7**







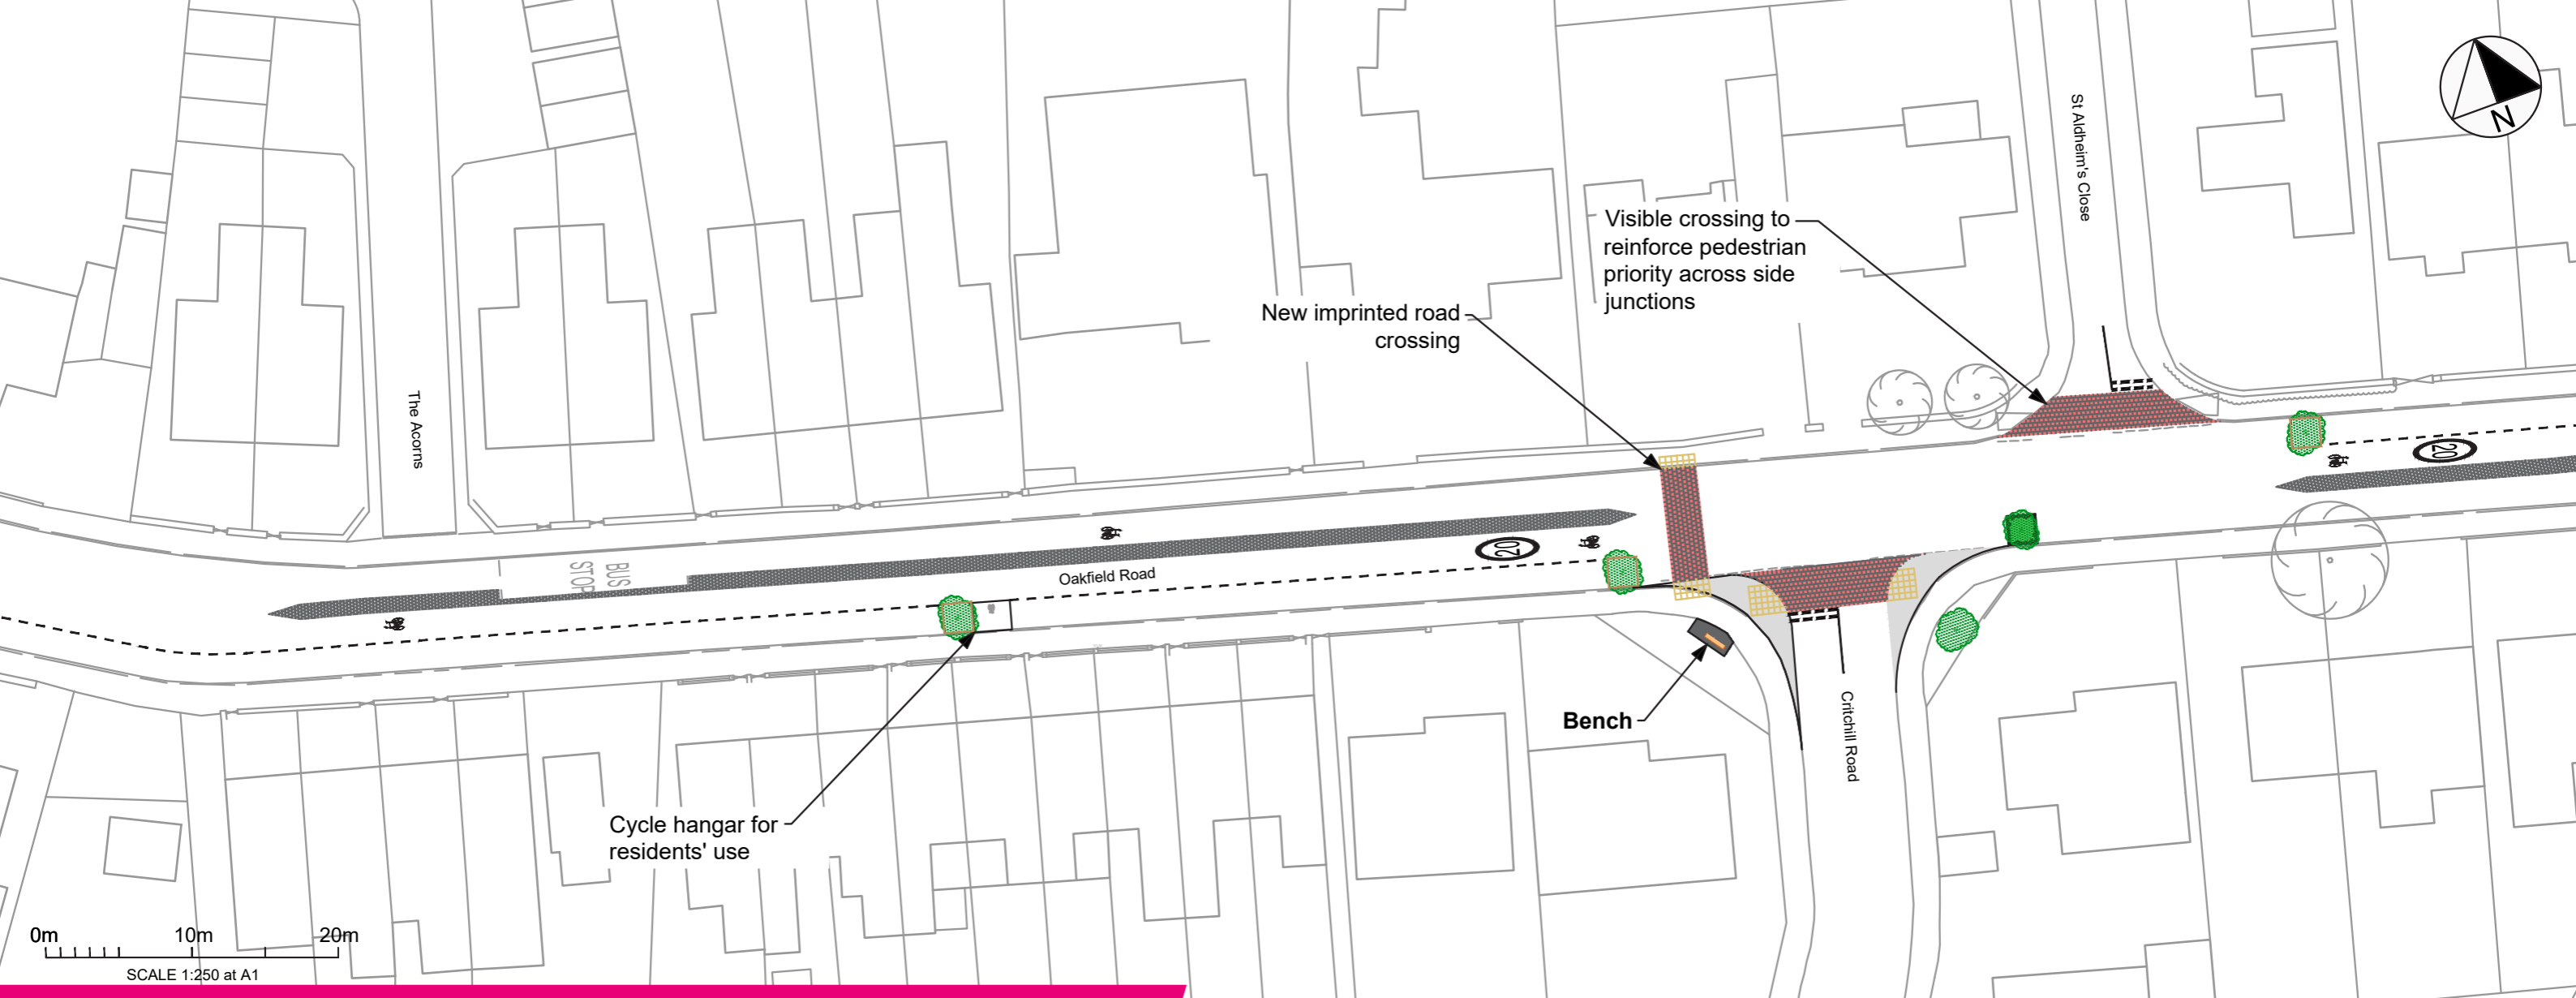



Drawn: MC	Check: HS	Appr: FM	Date: 29/11/2022	Scale at A1: 1:250
-----------	-----------	----------	------------------	--------------------


Status: **FOR INFORMATION**


Drawing No: 13641-ES-DR-12	Revision: 1
-------------------------------	----------------



Oakfield Road leading to Somerset Road

Key	
	Existing yellow lines to be repainted
	New double yellows
	Proposed imprinted surface (red)
	Proposed imprinted surface (light grey)
	Proposed road markings
	Proposed raised table
	Proposed road pattern (design TBC)
	Proposed buff coloured tactile paving
	Proposed street tree
	Proposed planter

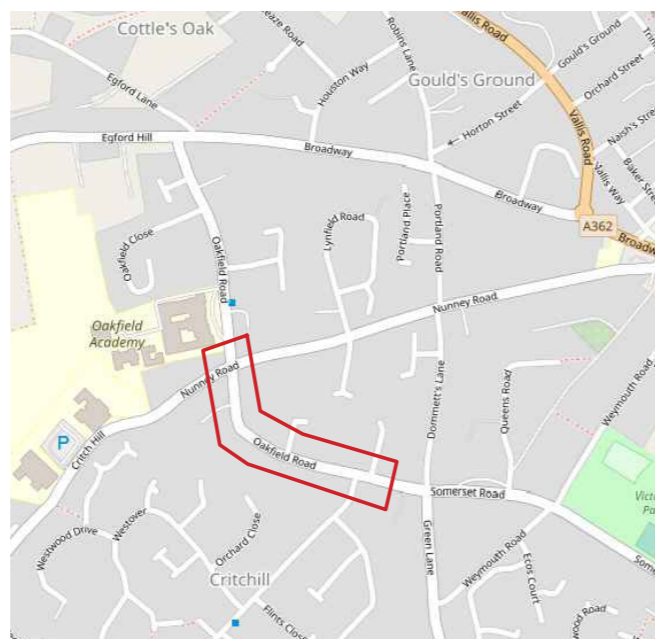



JOIN THE MOVEMENT
 2 Cathedral Square, College Green, Bristol BS1 5DD
 Tel: 0117 926 8893 www.sustrans.org.uk

Project:
Frome School Streets

Title:
**Layout Plan
2 of 7**

Drawn: MC	Check: HS	Appr: FM	Date: 29/11/2022	Scale at A1: 1:250
-----------	-----------	----------	------------------	--------------------


Status: **FOR INFORMATION**

Drawing No: 13641-ES-DR-12	Revision: 1
-------------------------------	----------------



Oakfield/Somerset Road Dommetts Ln/Green Ln junction

Key	
	Existing yellow lines to be repainted
	New double yellows
	Proposed imprinted surface (red)
	Proposed imprinted surface (light grey)
	Proposed road markings
	Proposed raised table
	Proposed road pattern (design TBC)
	Proposed buff coloured tactile paving
	Proposed street tree
	Proposed planter

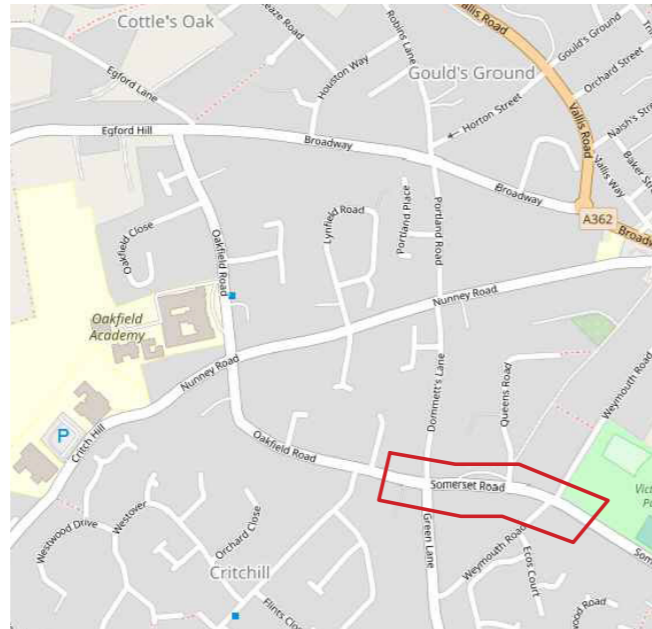

sustrans

JOIN THE MOVEMENT

2 Cathedral Square, College Green, Bristol BS1 5DD
Tel: 0117 926 8893 www.sustrans.org.uk


Project:
Frome School Streets

Title:
**Layout Plan
3 of 7**

Drawn:	Check:	Appr:	Date:	Scale at A1:
MC	HS	FM	29/11/2022	1:250


Status:
FOR INFORMATION


Drawing No: 13641-ES-DR-13	Revision: 1
-------------------------------	----------------

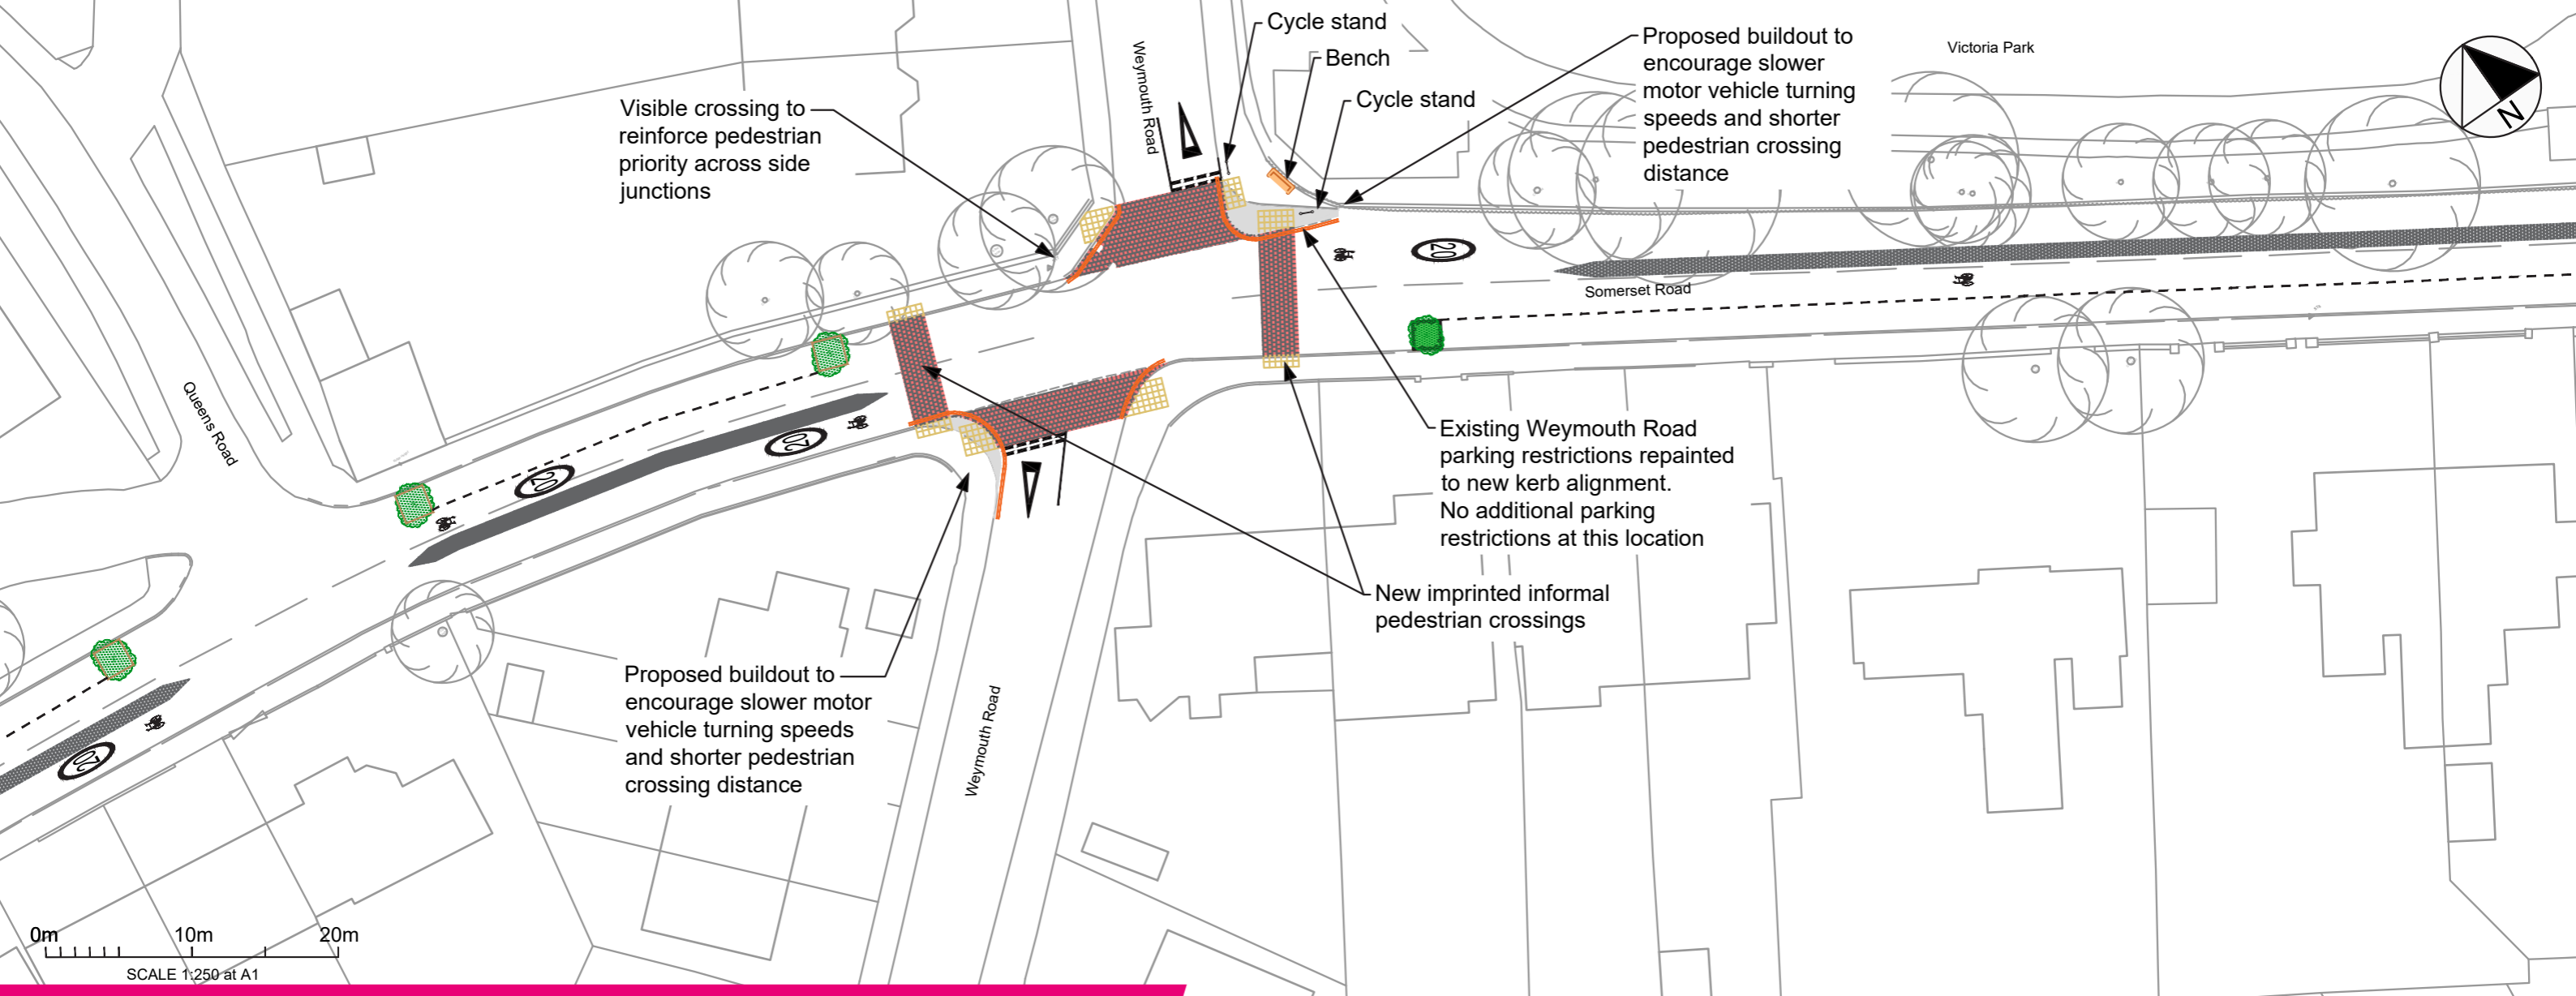

Somerset Road Weymouth Road junction

Key	
	Existing yellow lines to be repainted
	New double yellows
	Proposed imprinted surface (red)
	Proposed imprinted surface (light grey)
	Proposed road markings
	Proposed raised table
	Proposed road pattern (design TBC)
	Proposed buff coloured tactile paving
	Proposed street tree
	Proposed planter

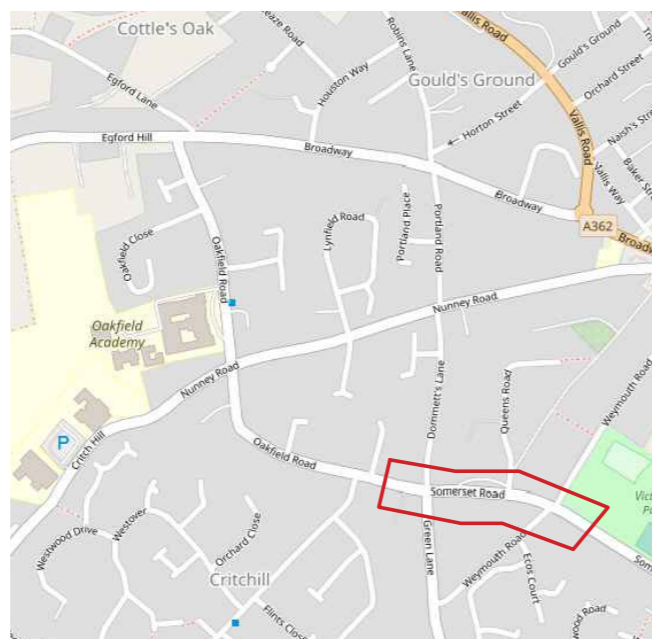



JOIN THE MOVEMENT
2 Cathedral Square, College Green, Bristol BS1 5DD
Tel: 0117 926 8893 www.sustrans.org.uk


Project:
Frome School Streets

Title:
**Layout Plan
3 of 7**

Drawn: MC	Check: HS	Appr: FM	Date: 29/11/2022	Scale at A1: 1:250
-----------	-----------	----------	------------------	--------------------

Status: **FOR INFORMATION**

Drawing No: 13641-ES-DR-13	Revision: 1
-------------------------------	----------------

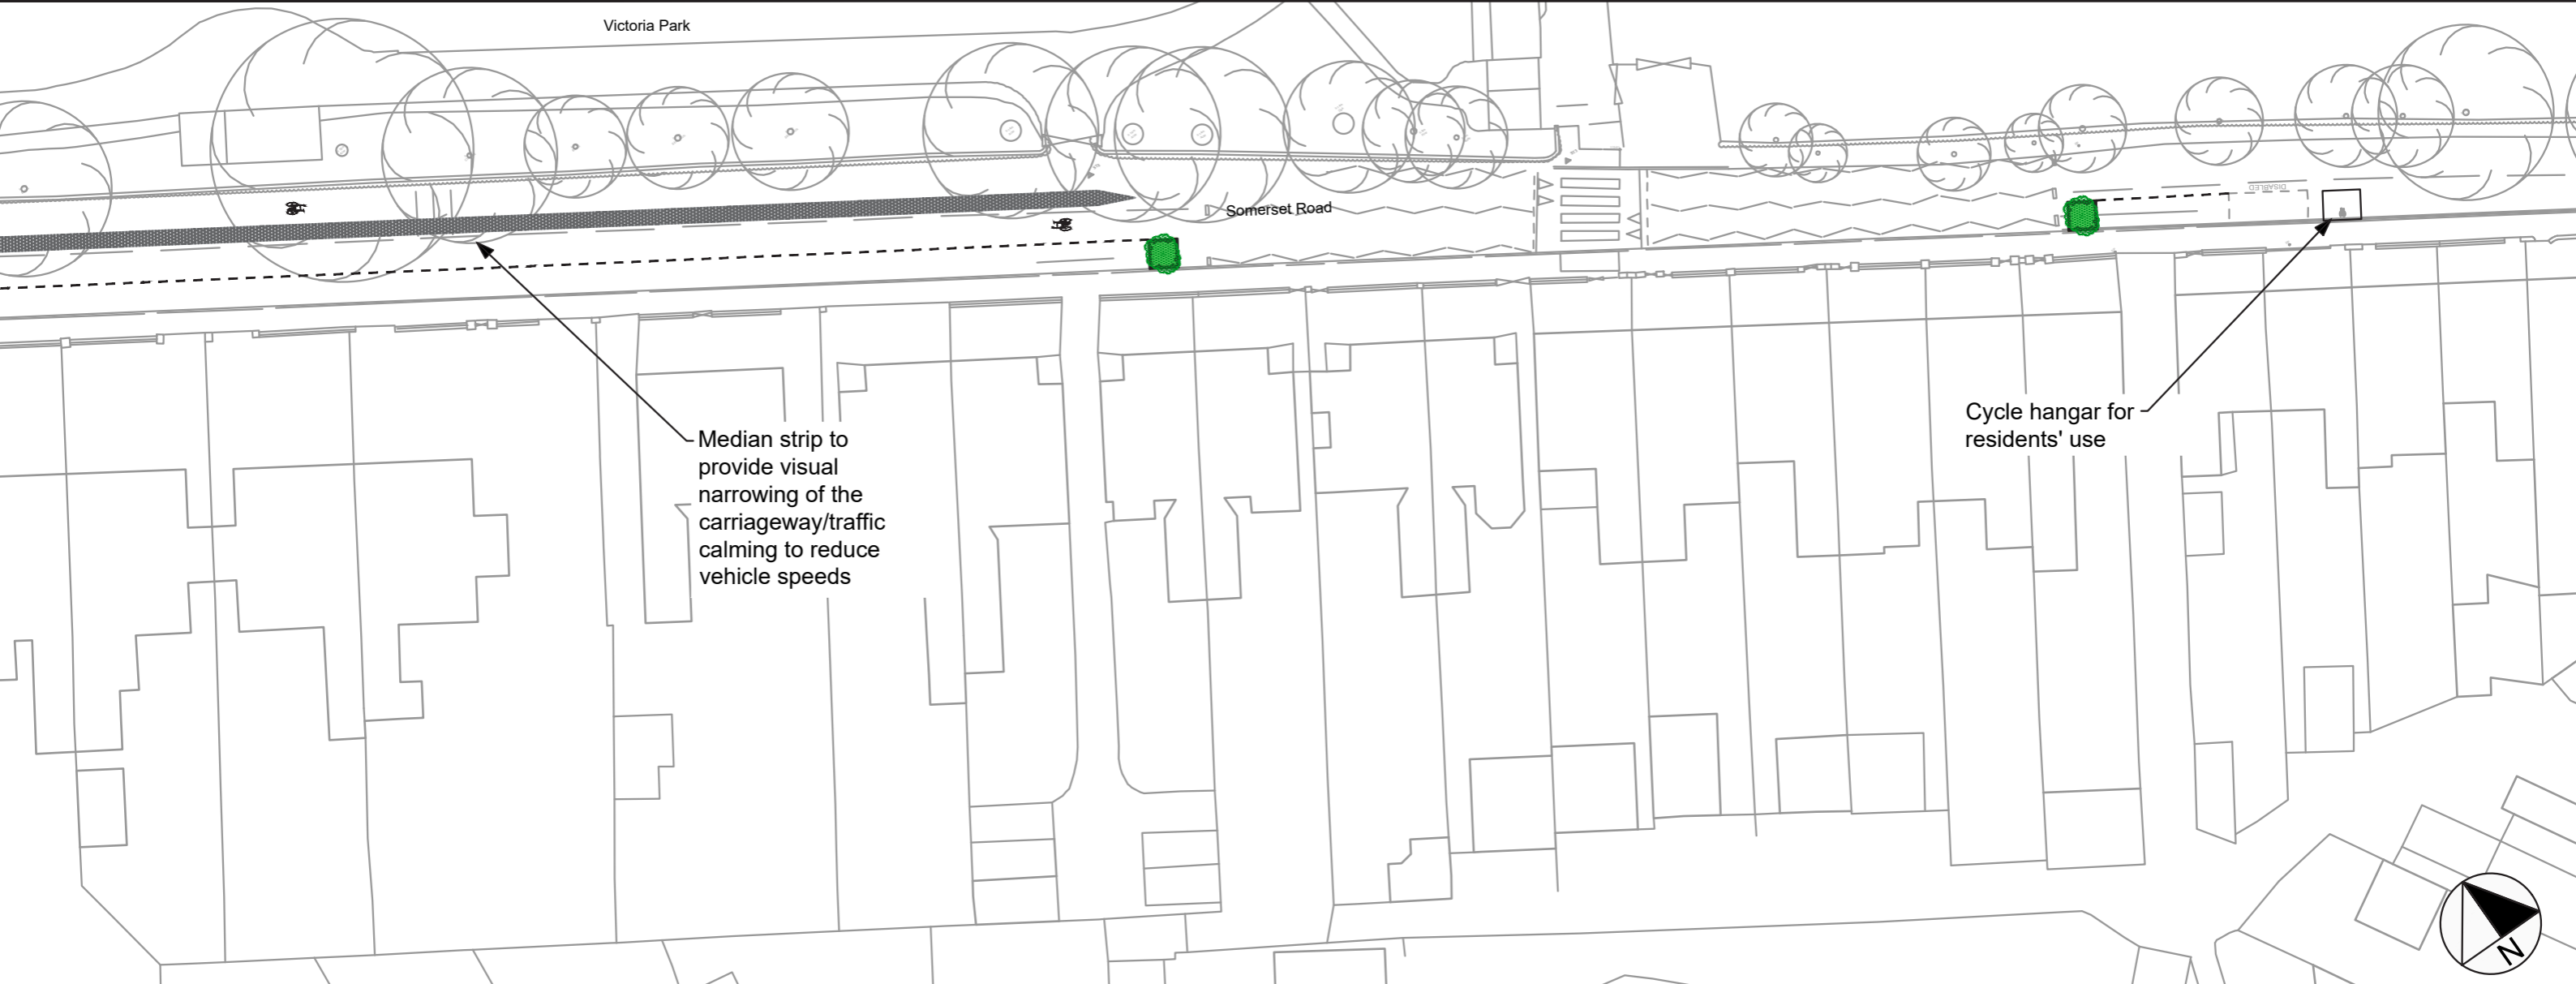

Somerset Road beside Victoria Park & Mary Baily

Key	
	Existing yellow lines to be repainted
	New double yellows
	Proposed imprinted surface (red)
	Proposed imprinted surface (light grey)
	Proposed road markings
	Proposed raised table
	Proposed road pattern (design TBC)
	Proposed buff coloured tactile paving
	Proposed street tree
	Proposed planter



JOIN THE MOVEMENT

2 Cathedral Square, College Green, Bristol BS1 5DD
Tel: 0117 926 8893 www.sustrans.org.uk


Project:
Frome School Streets

Title:
**Layout Plan
4 of 7**

Drawn:	Check:	Appr:	Date:	Scale at A1:
MC	HS	FM	29/11/2022	1:250

Status: **FOR INFORMATION**


Drawing No: 13641-ES-DR-14	Revision: 1
-------------------------------	----------------

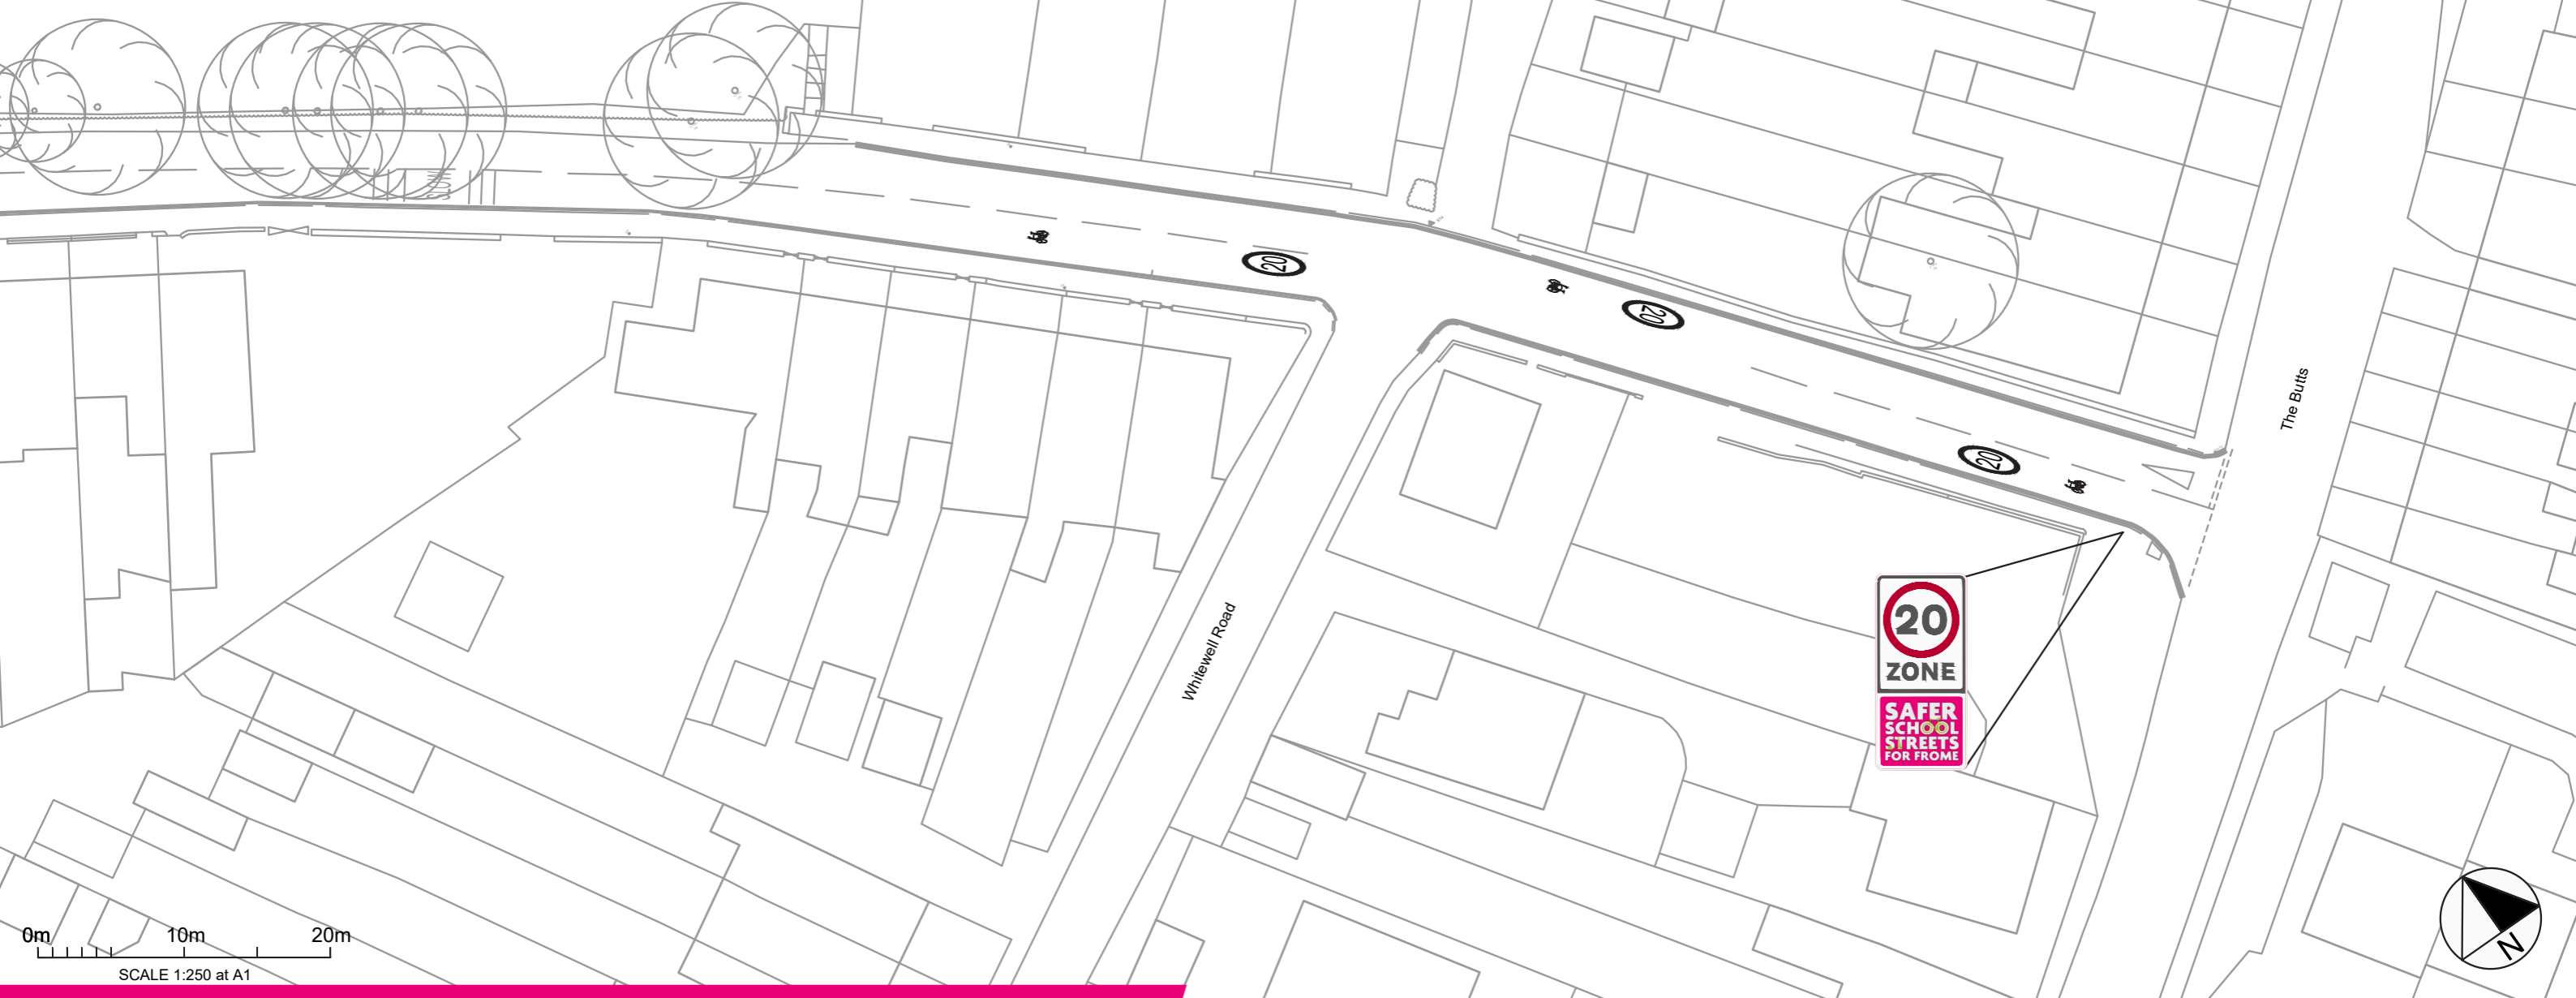

Somerset Road leading to the Butts

Key	
	Existing yellow lines to be repainted
	New double yellows
	Proposed imprinted surface (red)
	Proposed imprinted surface (light grey)
	Proposed road markings
	Proposed raised table
	Proposed road pattern (design TBC)
	Proposed buff coloured tactile paving
	Proposed street tree
	Proposed planter





JOIN THE MOVEMENT
 2 Cathedral Square, College Green, Bristol BS1 5DD
 Tel: 0117 926 8893 www.sustrans.org.uk


Project:
Frome School Streets

Title:
**Layout Plan
 4 of 7**

Drawn: MC	Check: HS	Appr: FM	Date: 29/11/2022	Scale at A1: 1:250
-----------	-----------	----------	------------------	--------------------


Status: **FOR INFORMATION**


Drawing No: 13641-ES-DR-14	Revision: 1
-------------------------------	----------------

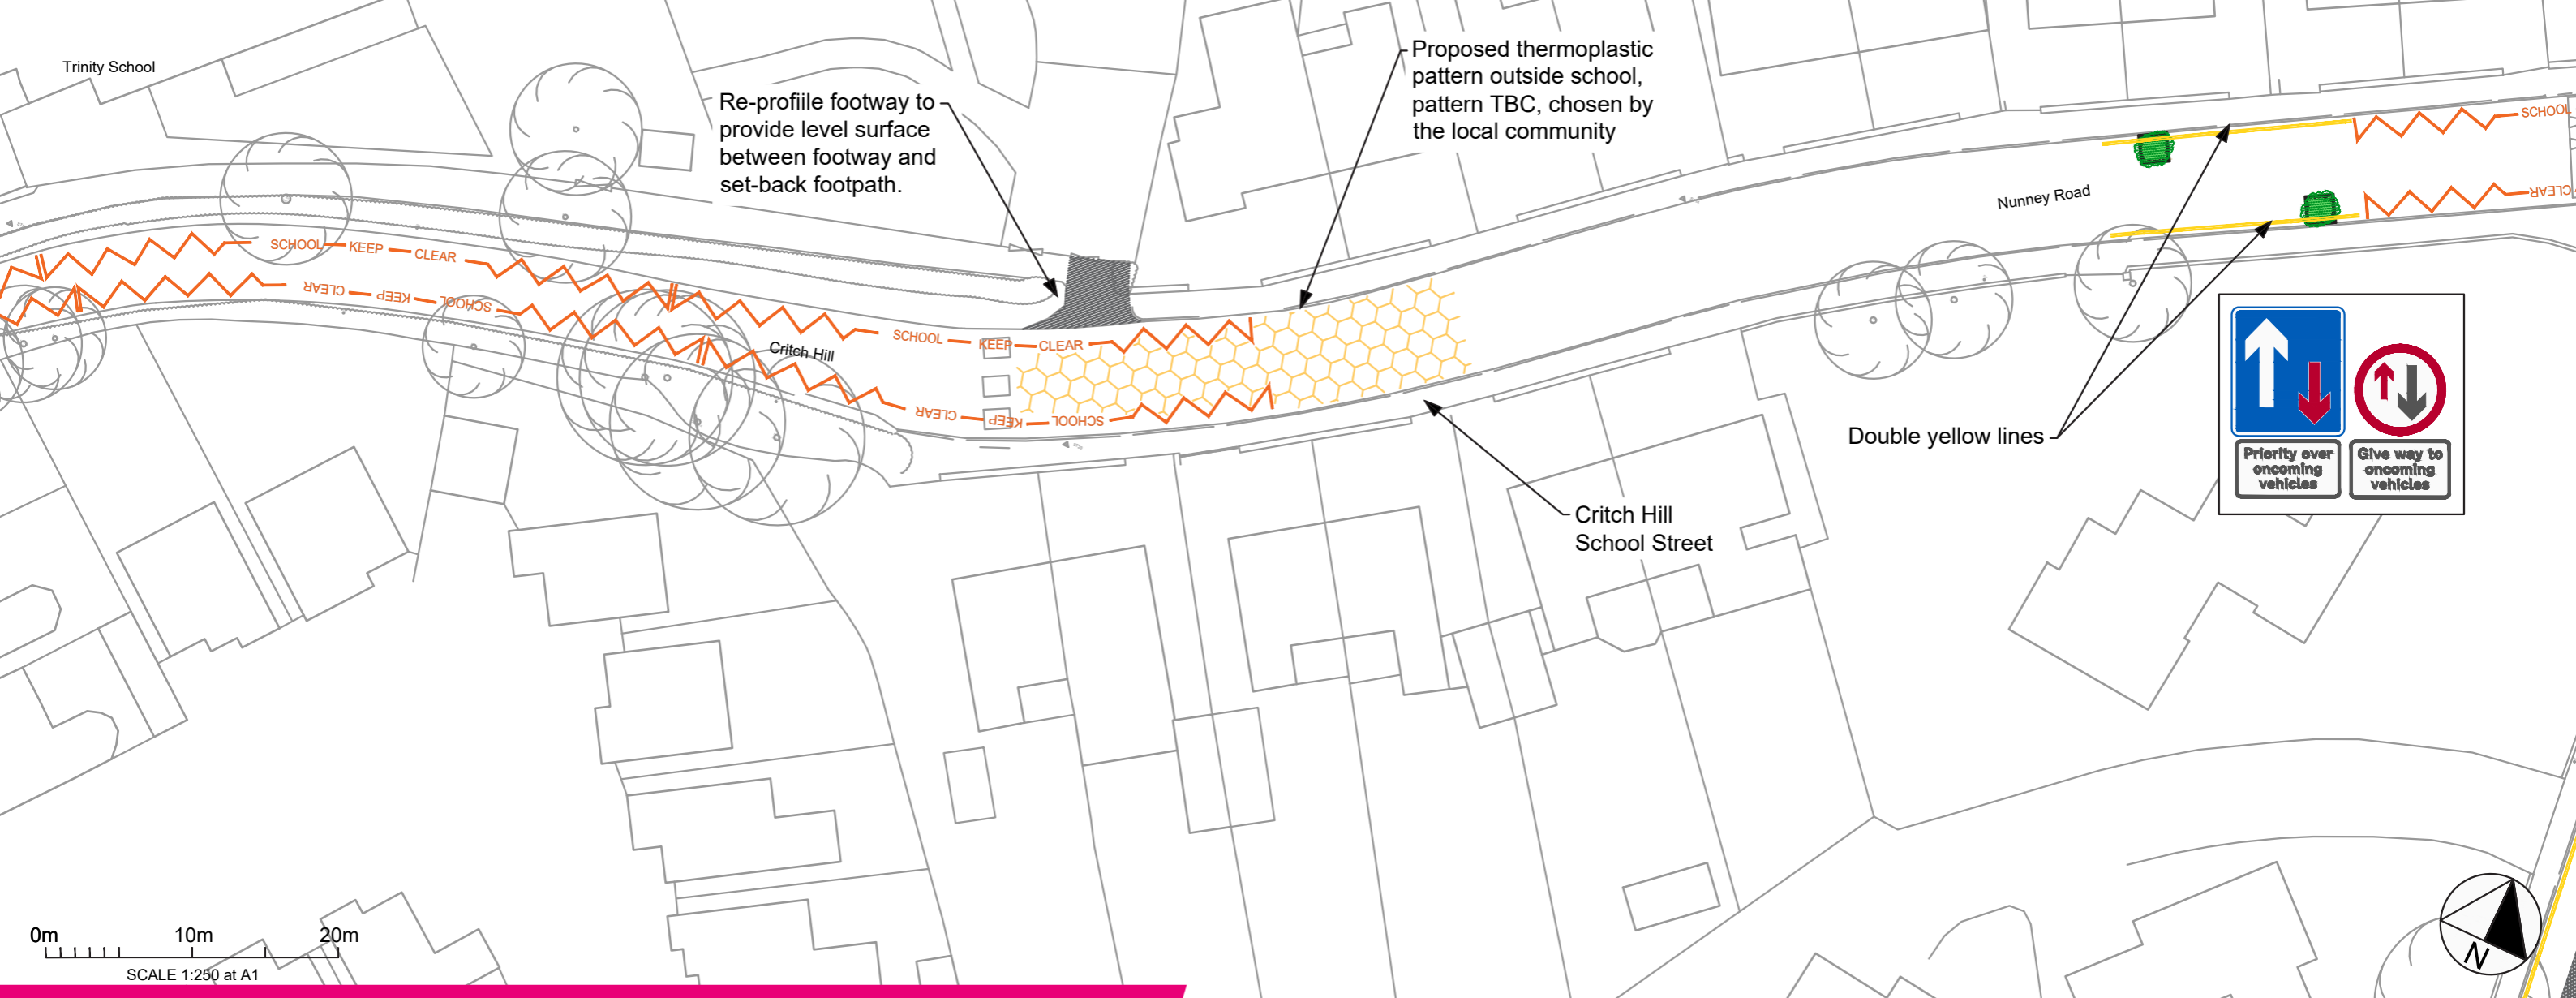

Critch Hill Trinity School Street

Key	
	Existing yellow lines to be repainted
	New double yellows
	Proposed imprinted surface (red)
	Proposed imprinted surface (light grey)
	Proposed road markings
	Proposed raised table
	Proposed road pattern (design TBC)
	Proposed buff coloured tactile paving
	Proposed street tree
	Proposed planter

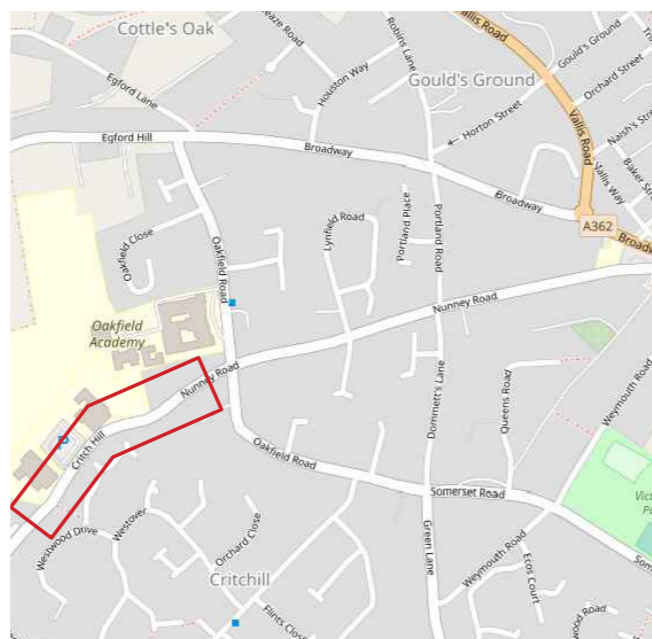



JOIN THE MOVEMENT
 2 Cathedral Square, College Green, Bristol BS1 5DD
 Tel: 0117 926 8893 www.sustrans.org.uk


Project:
Frome School Streets

Title:
**Layout Plan
 5 of 7**

Drawn: MC	Check: HS	Appr: FM	Date: 29/11/2022	Scale at A1: 1:250
-----------	-----------	----------	------------------	--------------------


Status: **FOR INFORMATION**

Drawing No: 13641-ES-DR-15	Revision: 1
-------------------------------	----------------

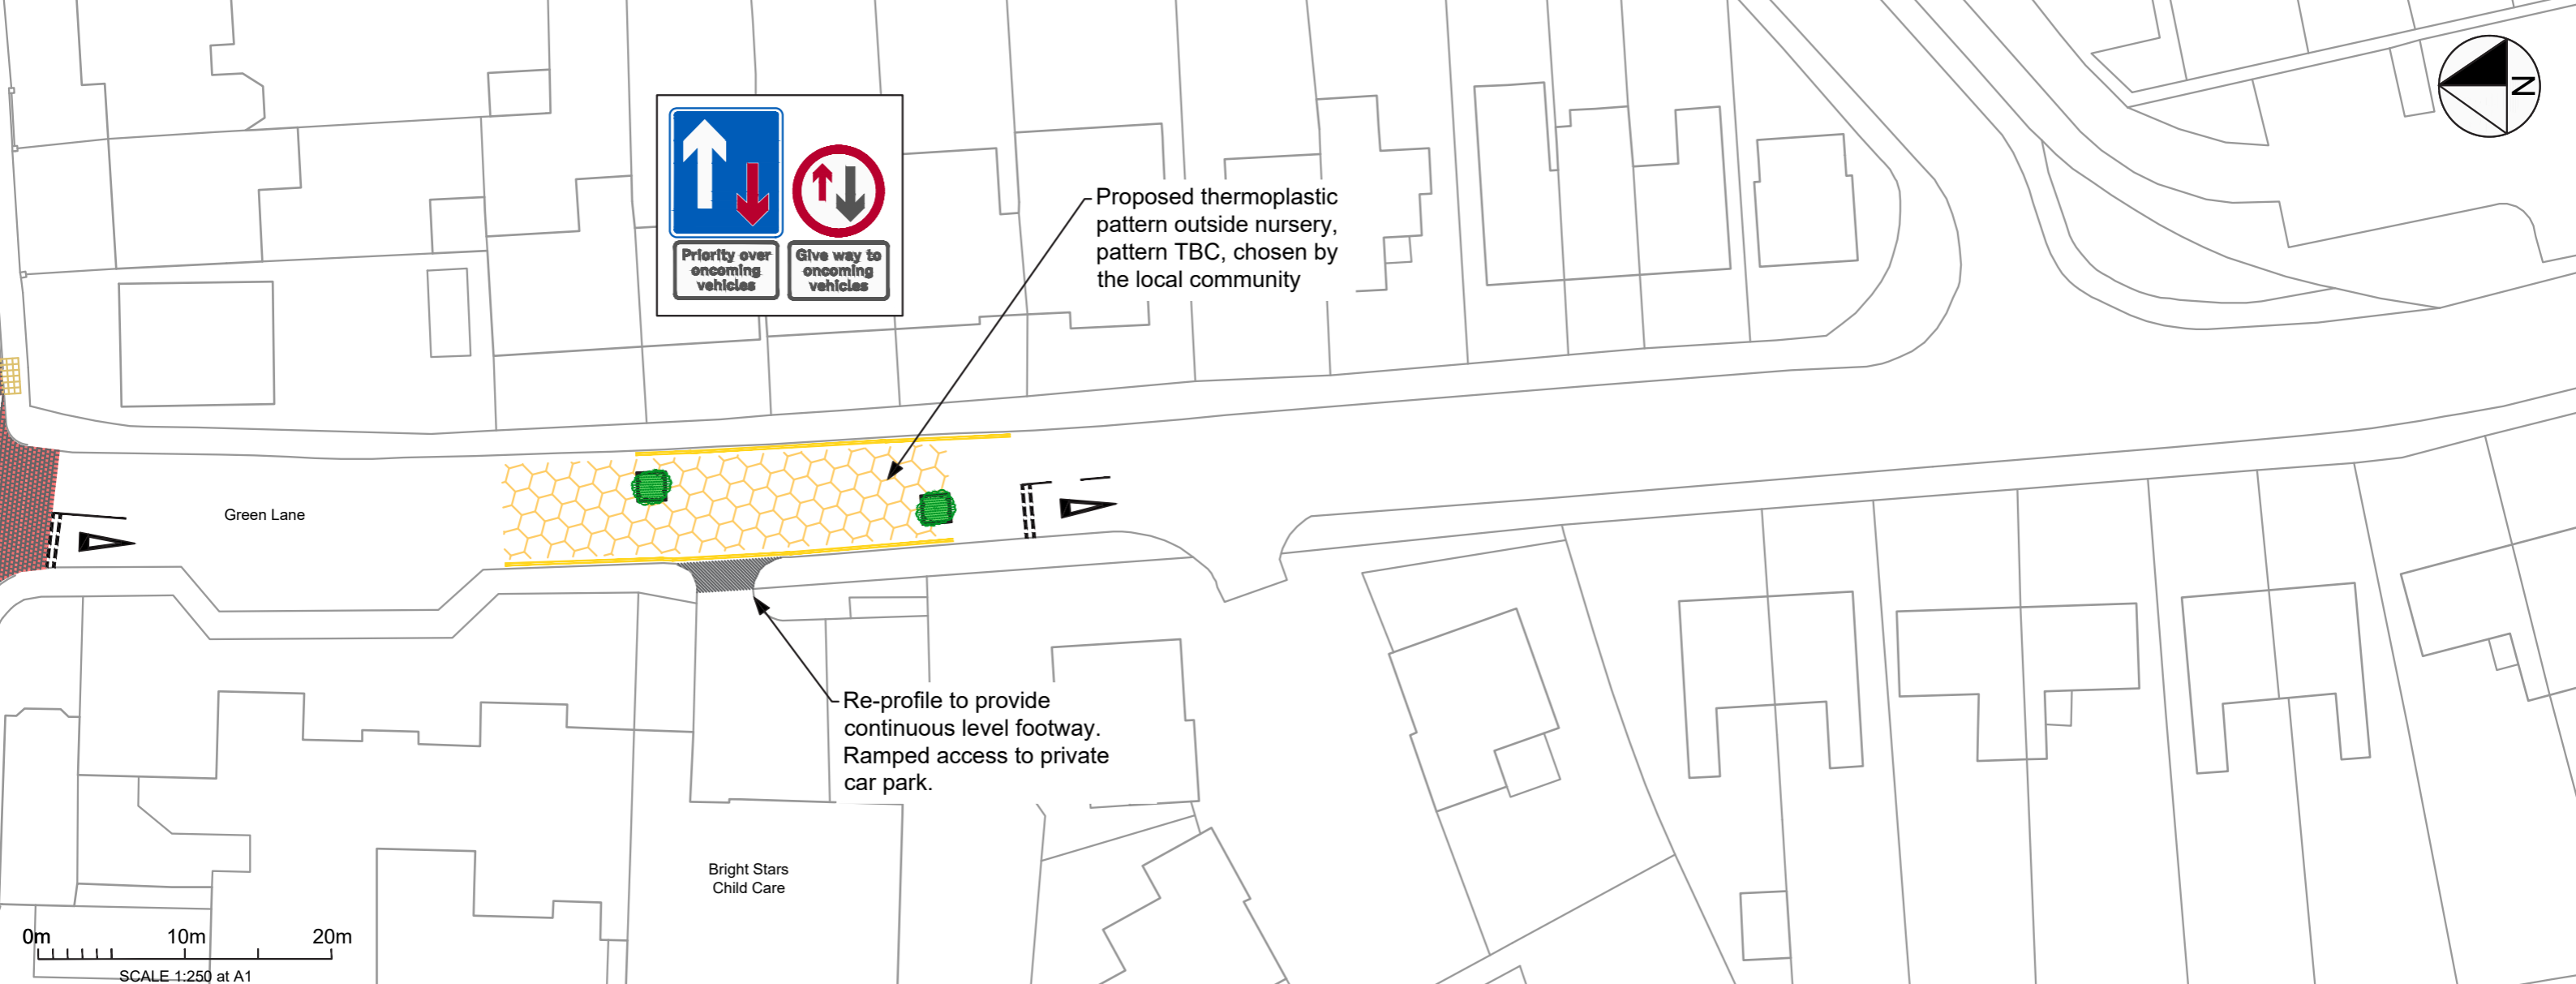

Green Lane Bright Stars School Street

Key	
	Existing yellow lines to be repainted
	New double yellows
	Proposed imprinted surface (red)
	Proposed imprinted surface (light grey)
	Proposed road markings
	Proposed raised table
	Proposed road pattern (design TBC)
	Proposed buff coloured tactile paving
	Proposed street tree
	Proposed planter

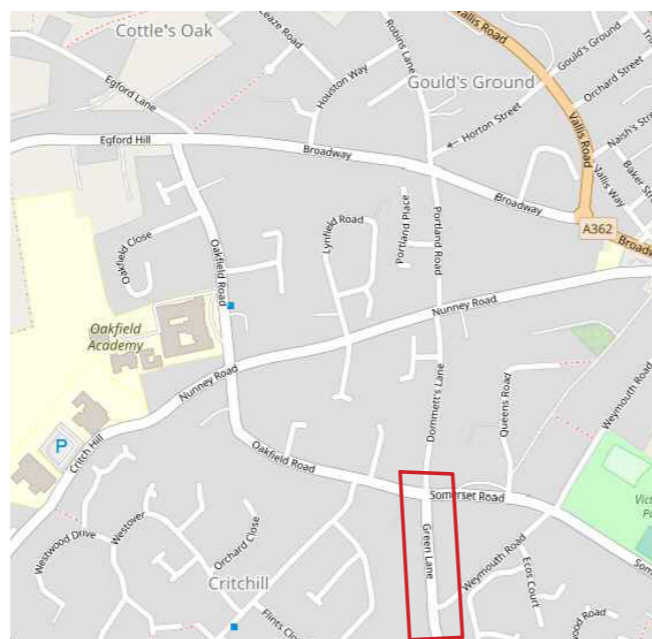

sustrans

JOIN THE MOVEMENT

2 Cathedral Square, College Green, Bristol BS1 5DD
Tel: 0117 926 8893 www.sustrans.org.uk


Project:
Frome School Streets

Title:
**Layout Plan
6 of 7**

Drawn: Check: Appr: Date: Scale at A1:
MC HS FM 29/11/2022 1:250

Status: **FOR INFORMATION**


Drawing No: 13641-ES-DR-16 Revision: 1

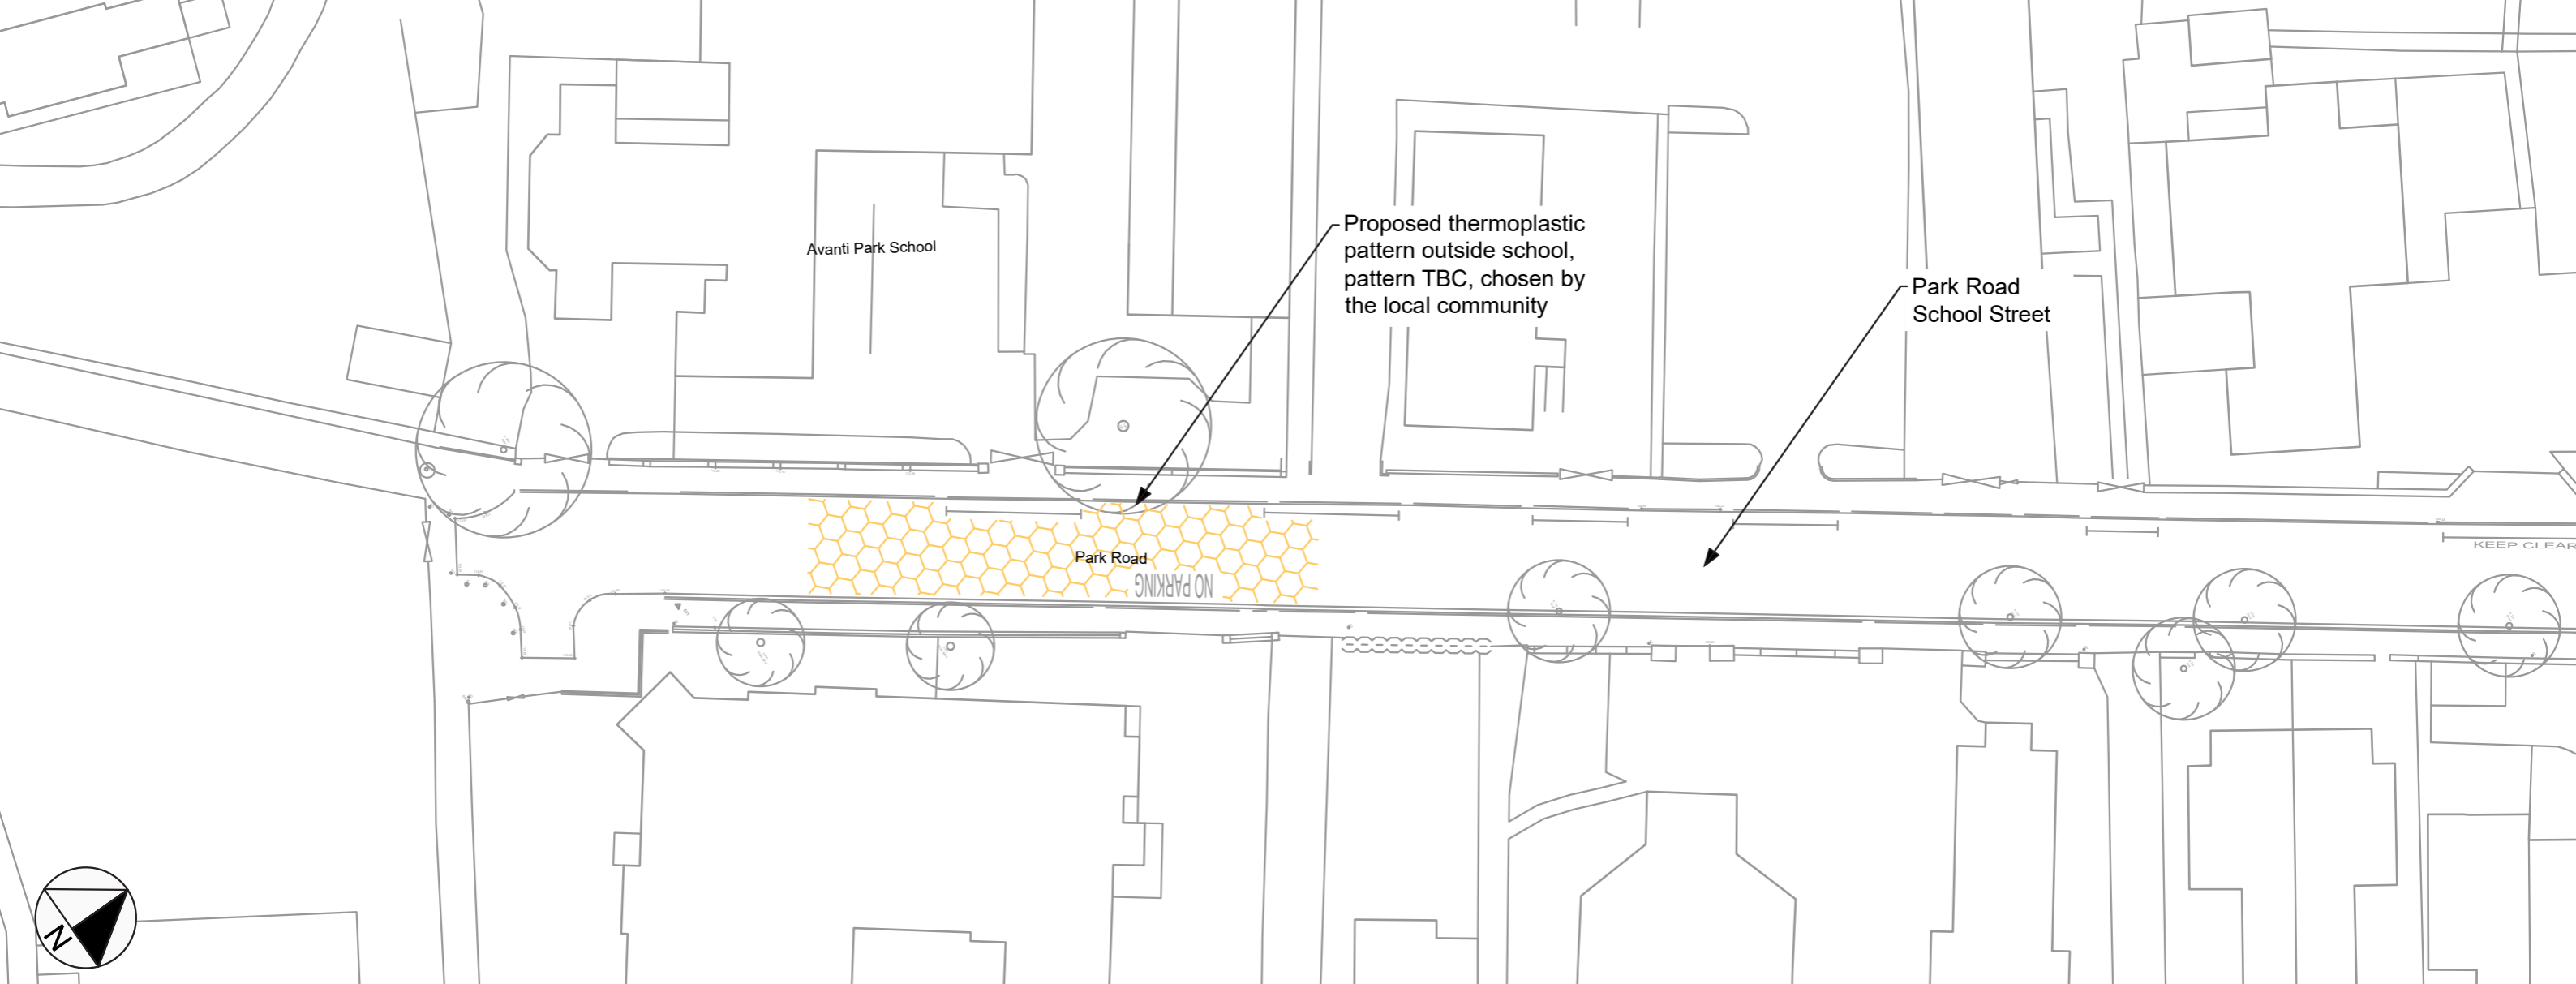

Park Road Avanti Park School Street

Key	
	Existing yellow lines to be repainted
	New double yellows
	Proposed imprinted surface (red)
	Proposed imprinted surface (light grey)
	Proposed road markings
	Proposed raised table
	Proposed road pattern (design TBC)
	Proposed buff coloured tactile paving
	Proposed street tree
	Proposed planter





JOIN THE MOVEMENT
2 Cathedral Square, College Green, Bristol BS1 5DD
Tel: 0117 926 8893 www.sustrans.org.uk


Project:
Frome School Streets

Title:
**Layout Plan
7 of 7**

Drawn:	Check:	Appr:	Date:	Scale at A1:
MC	HS	FM	29/11/2022	1:250

Status: **FOR INFORMATION**


Drawing No: 13641-ES-DR-17	Revision: 1
-------------------------------	----------------

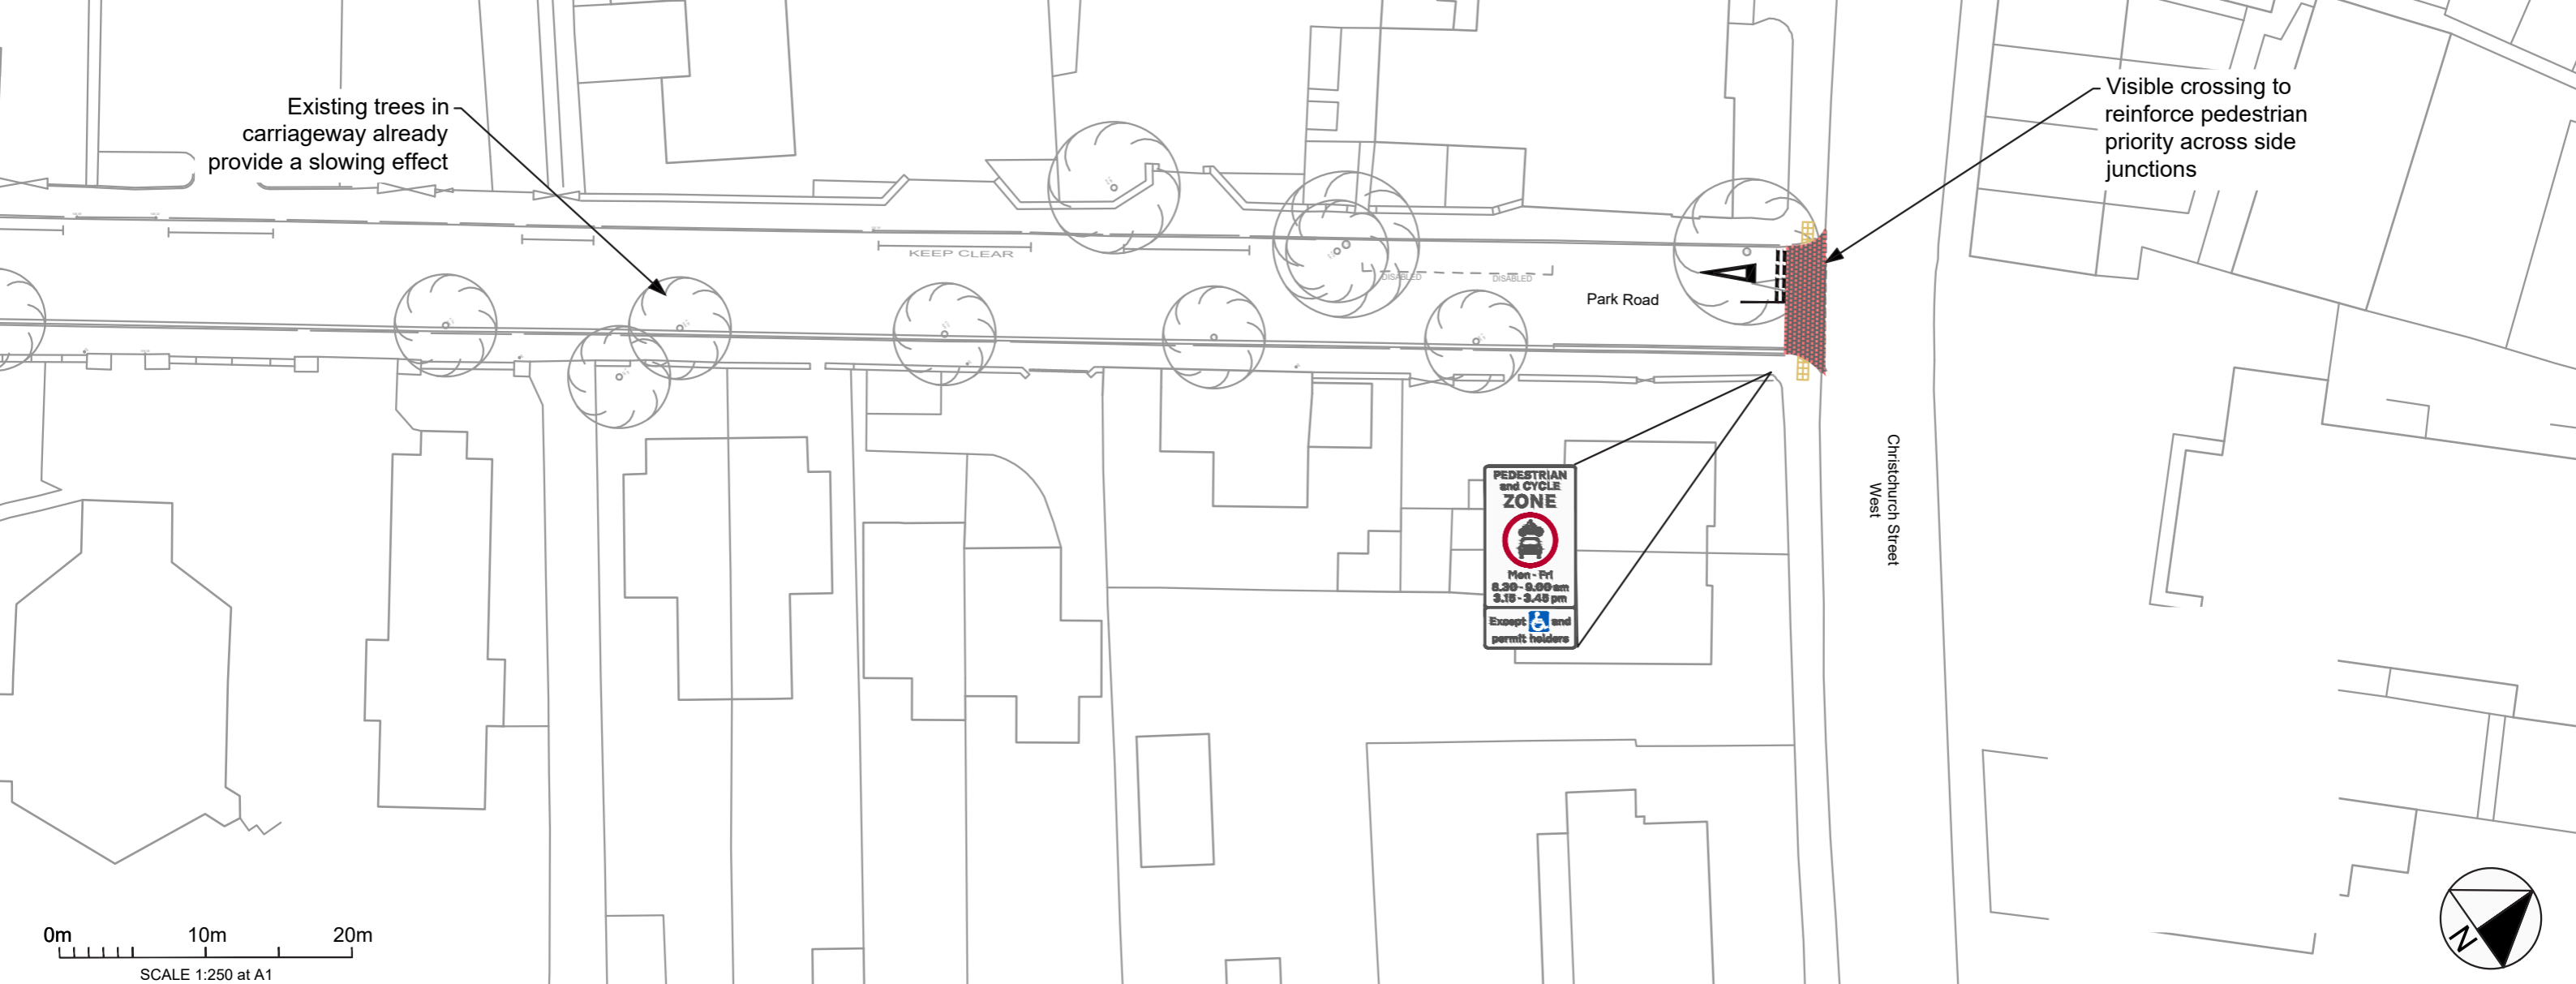

Park Road leading to Christchurch Street West

Key	
	Existing yellow lines to be repainted
	New double yellows
	Proposed imprinted surface (red)
	Proposed imprinted surface (light grey)
	Proposed road markings
	Proposed raised table
	Proposed road pattern (design TBC)
	Proposed buff coloured tactile paving
	Proposed street tree
	Proposed planter





JOIN THE MOVEMENT
 2 Cathedral Square, College Green, Bristol BS1 5DD
 Tel: 0117 926 8893 www.sustrans.org.uk

Project:
Frome School Streets

Title:
**Layout Plan
 7 of 7**

Drawn: MC	Check: HS	Appr: FM	Date: 29/11/2022	Scale at A1: 1:250
-----------	-----------	----------	------------------	--------------------

Status: **FOR INFORMATION**

Drawing No: 13641-ES-DR-17	Revision: 1
-------------------------------	----------------